




NOLLAGAM
INMOBILIARIA

nollagam.cl



1·2·3 dorms.

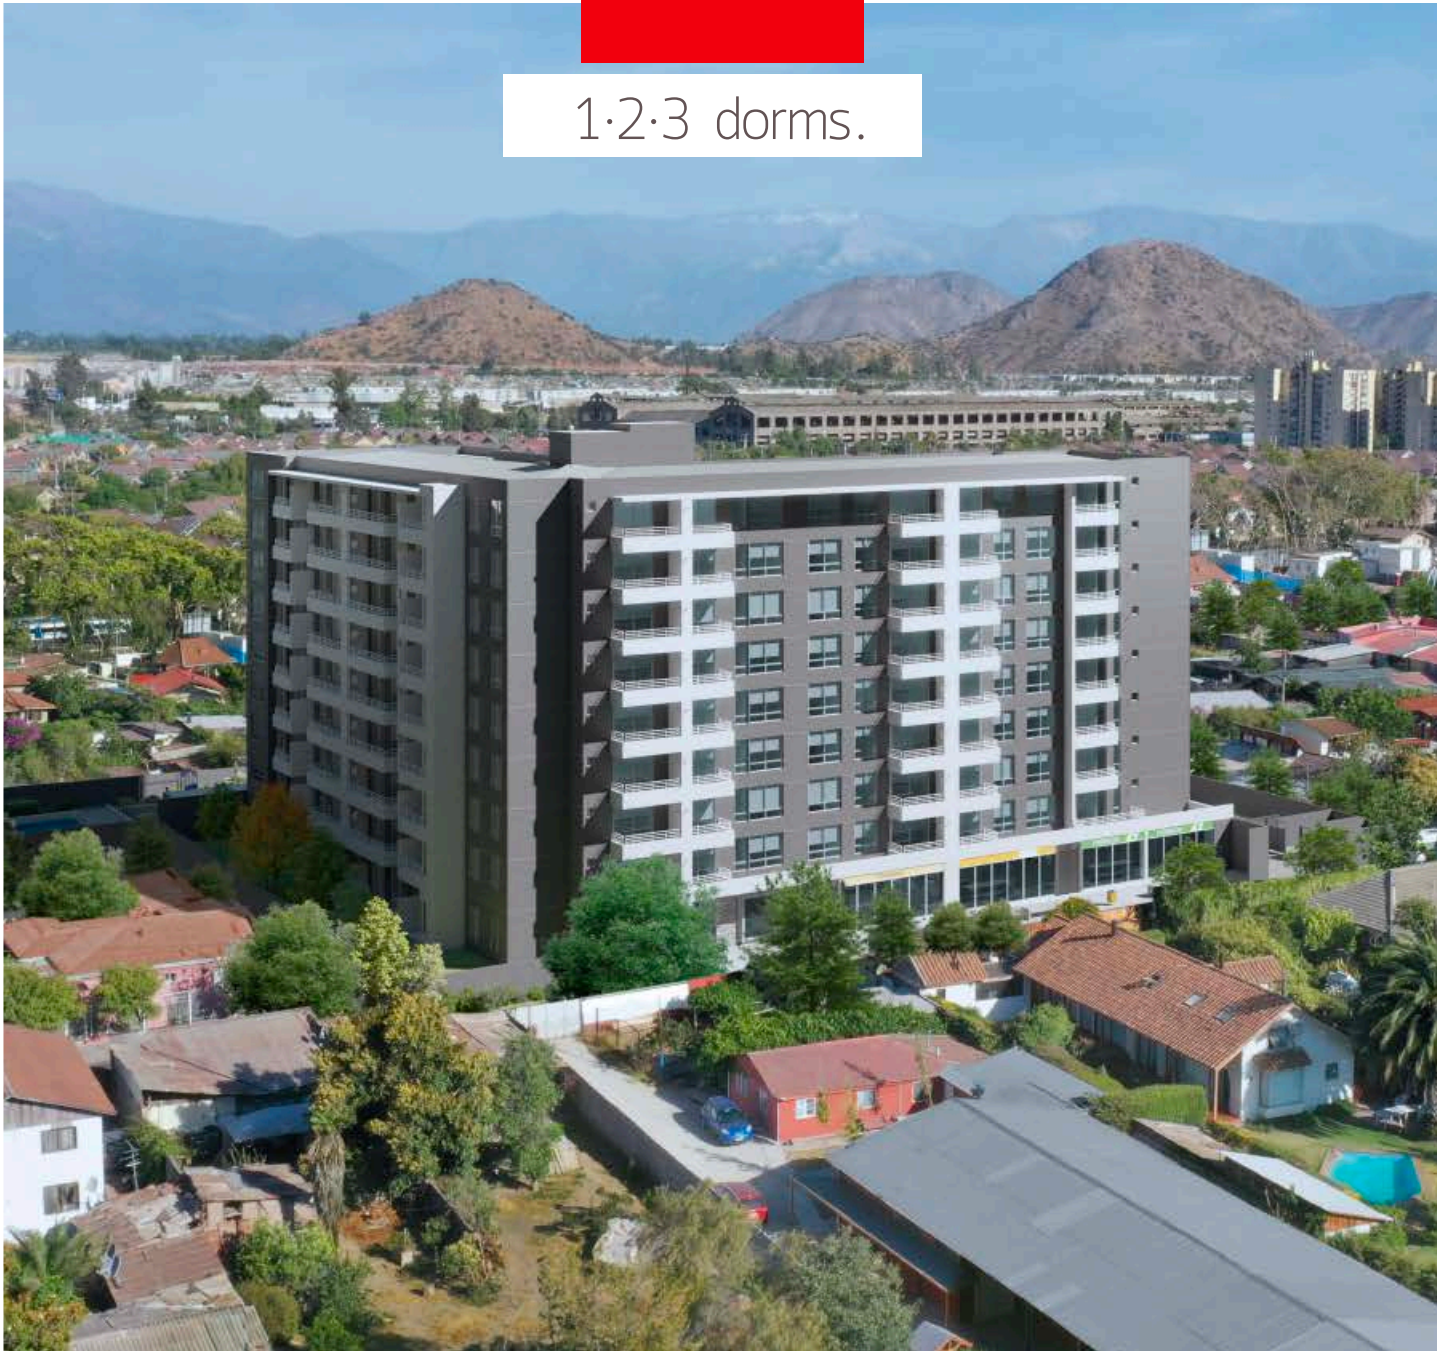

CONDOMINIO
ELEUTERIO
RAMIREZ
SAN BERNARDO



Eleuterio Ramírez 947
San Bernardo





9 5415 9620


+56 9 3488 5579





CONDOMINIO ELEUTERIO RAMIREZ

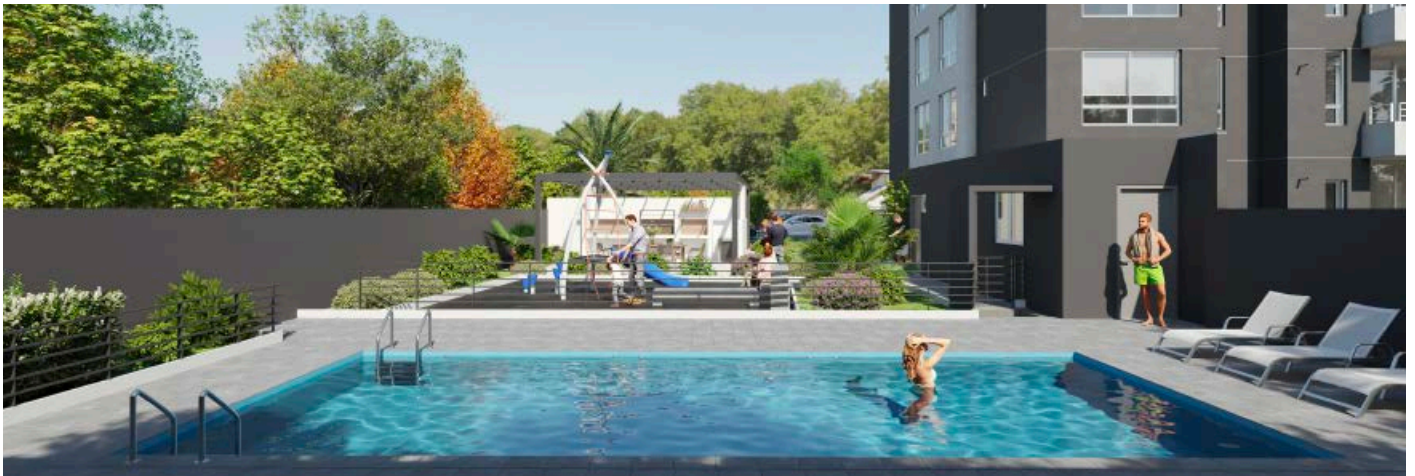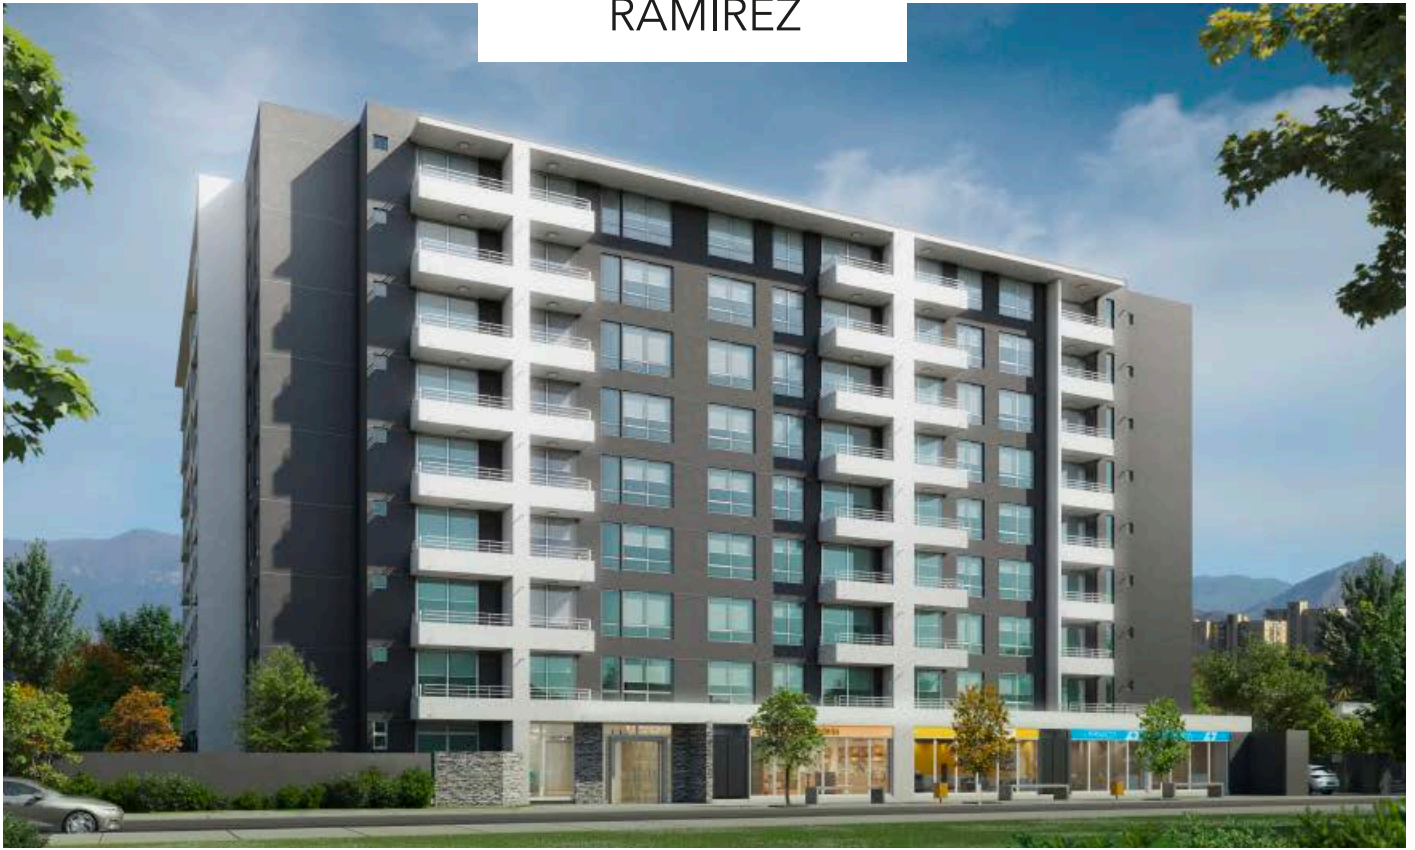

CONDOMINIO
ELEUTERIO
RAMIREZ

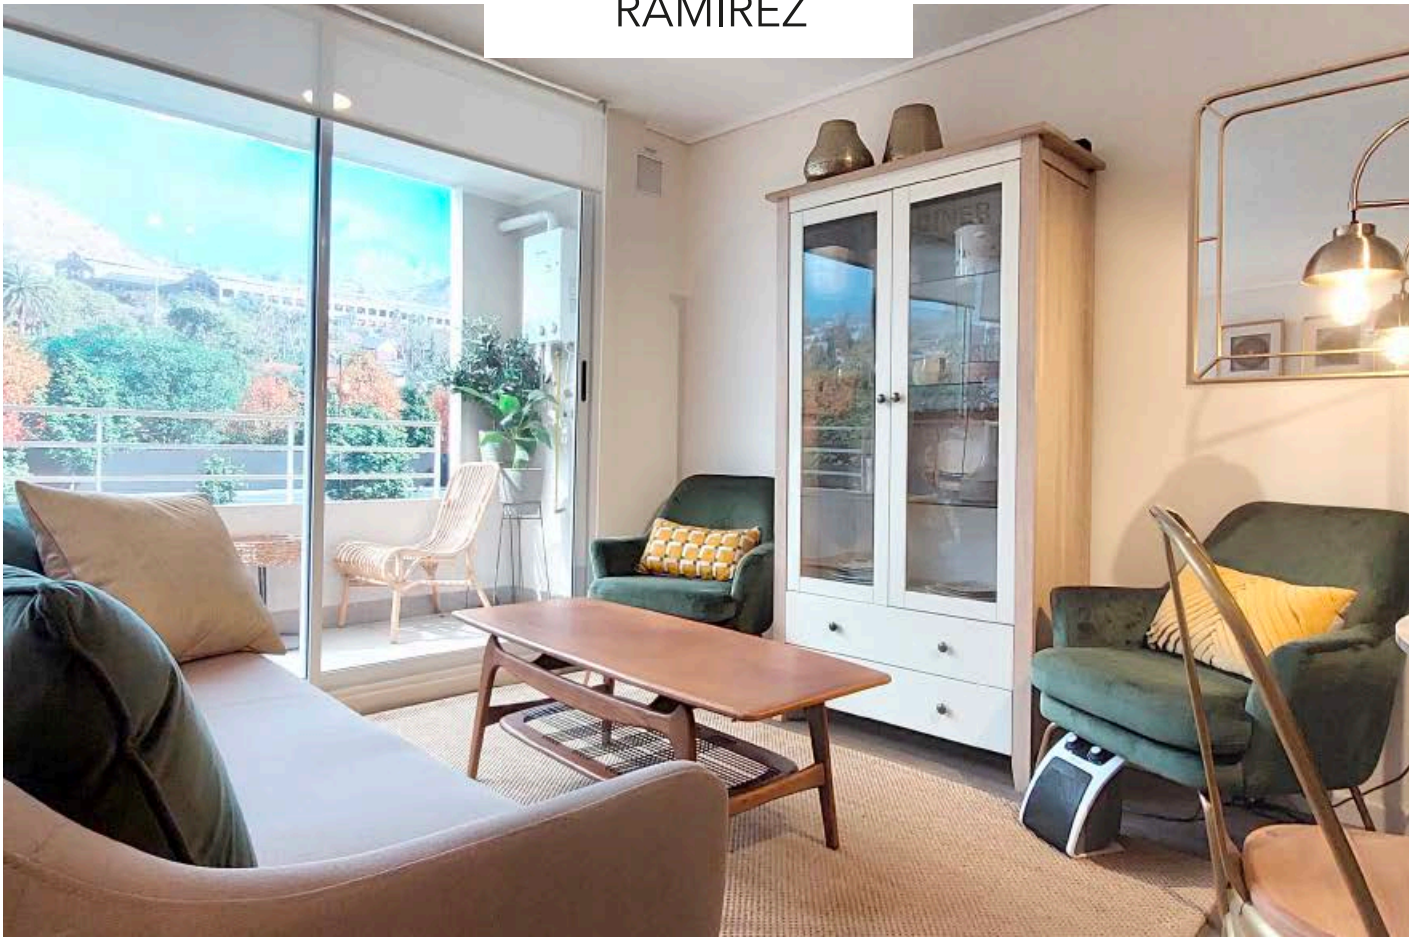

CONDOMINIO
ELEUTERIO
RAMIREZ

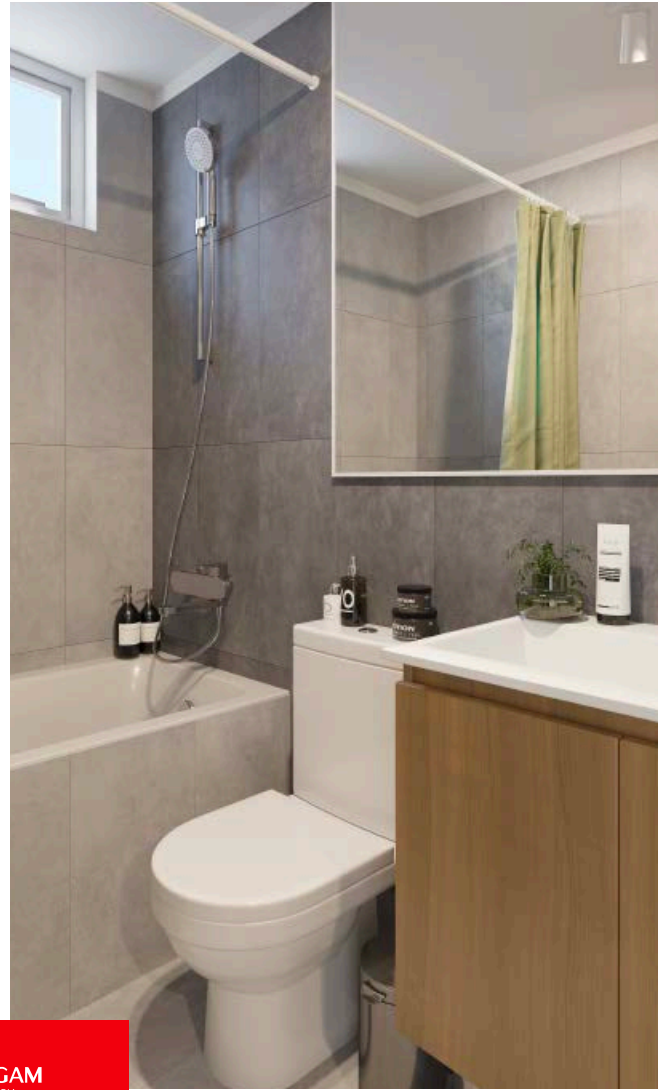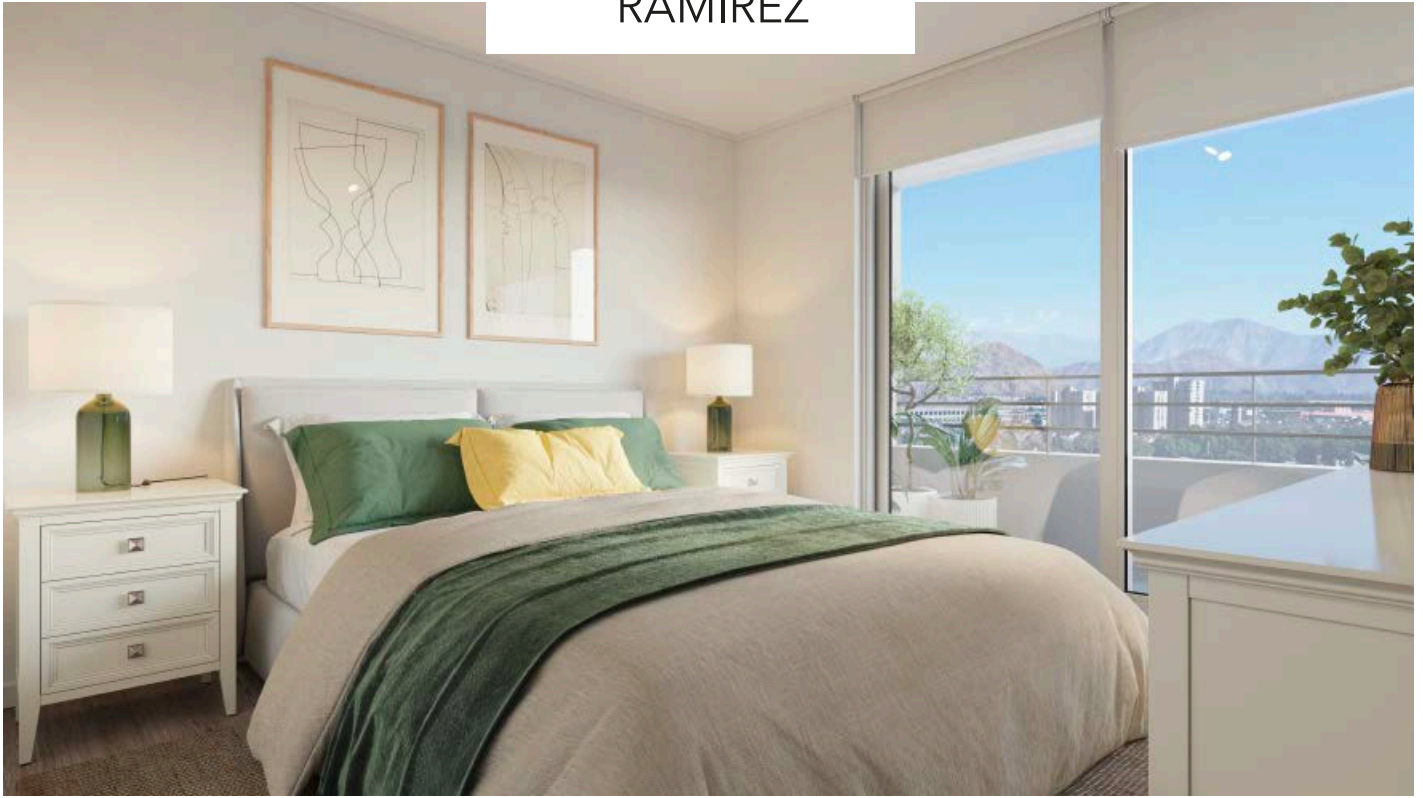

TIPO A1

3 | 2

CONDOMINIO
ELEUTERIO
RAMIREZ

N° 107


Útil: 73.47 m²

Terraza1: 4.93 m²

Terraza2: 4.76 m²

TOTAL: 83.16m²

Jardín: 111.81m²

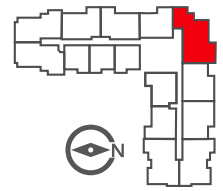

TIPO A1

3  | 2 

CONDOMINIO
ELEUTERIO
RAMIREZ



■ N° 207 al 907

Útil: 73.47 m²

Terraza1: 5.10 m²

Terraza2: 4.76 m²

TOTAL: 83.33m²

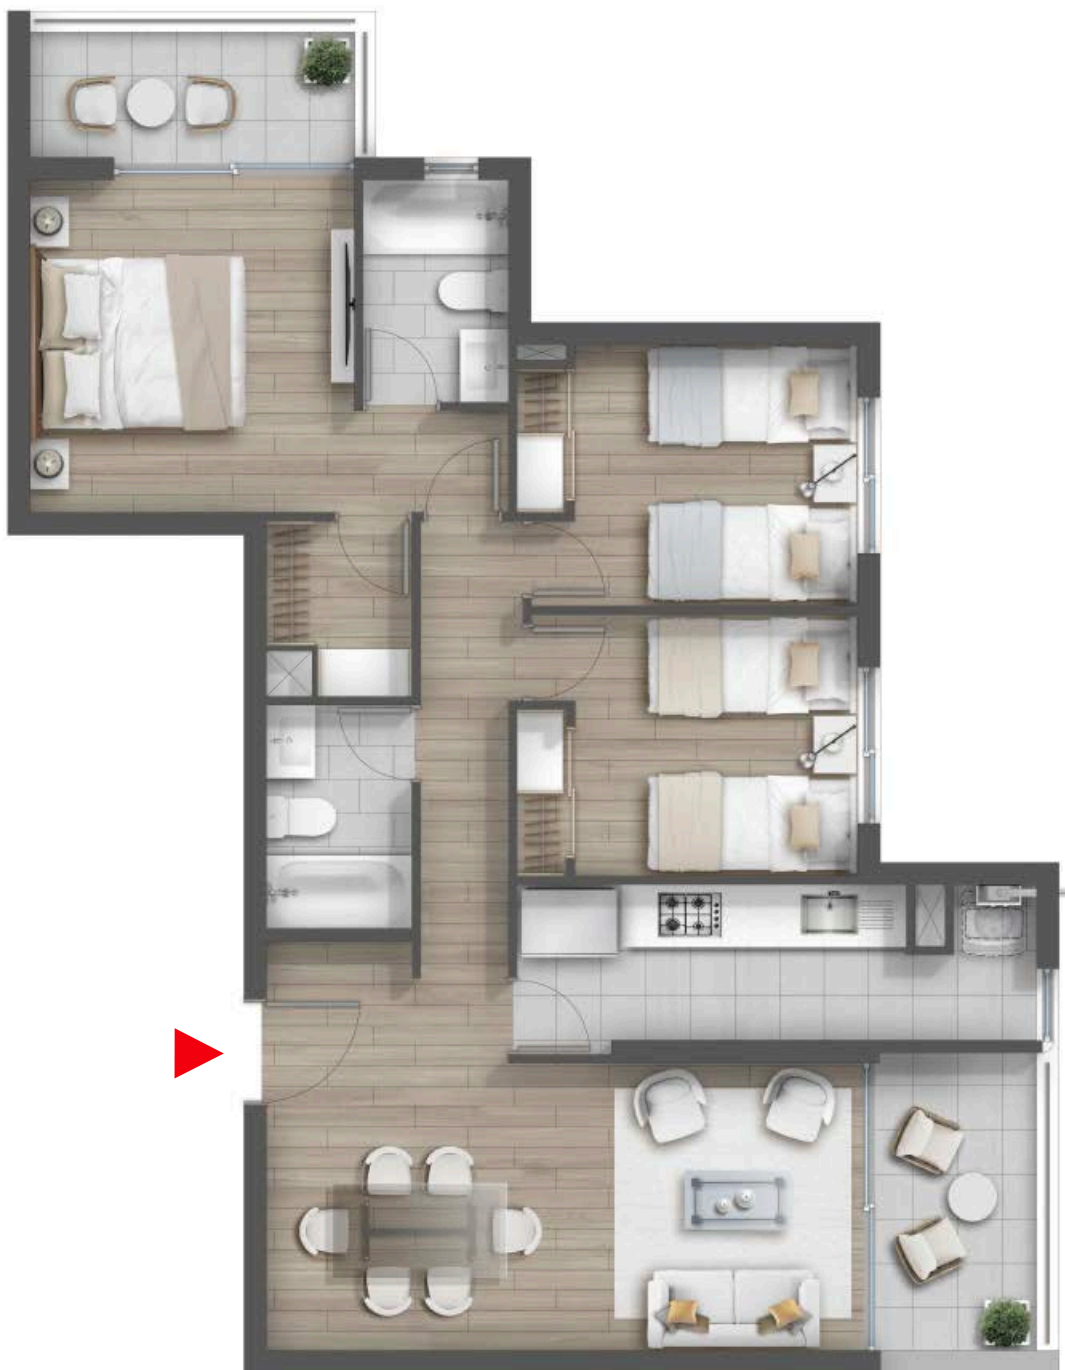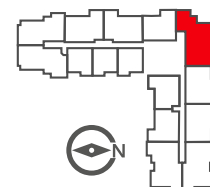

NOLLAGAM
INMOBILIARIA

TIPO A2

3 | 2

CONDOMINIO
ELEUTERIO
RAMIREZ

■ N° 203 al 903

Útil: 68.68 m²

Terraza: 5.21 m²


TOTAL: 73.89 m²

■ N° 204 al 904

Útil: 68.68 m²

Terraza: 5.35 m²

TOTAL: 74.03 m²

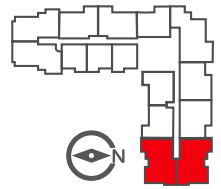

TIPO B1

2 | 2

CONDOMINIO
ELEUTERIO
RAMIREZ



N° 105

Útil: 51.19 m²

Terraza: 8.29 m²

TOTAL: 59.48 m²

Jardín: 47.88 m²

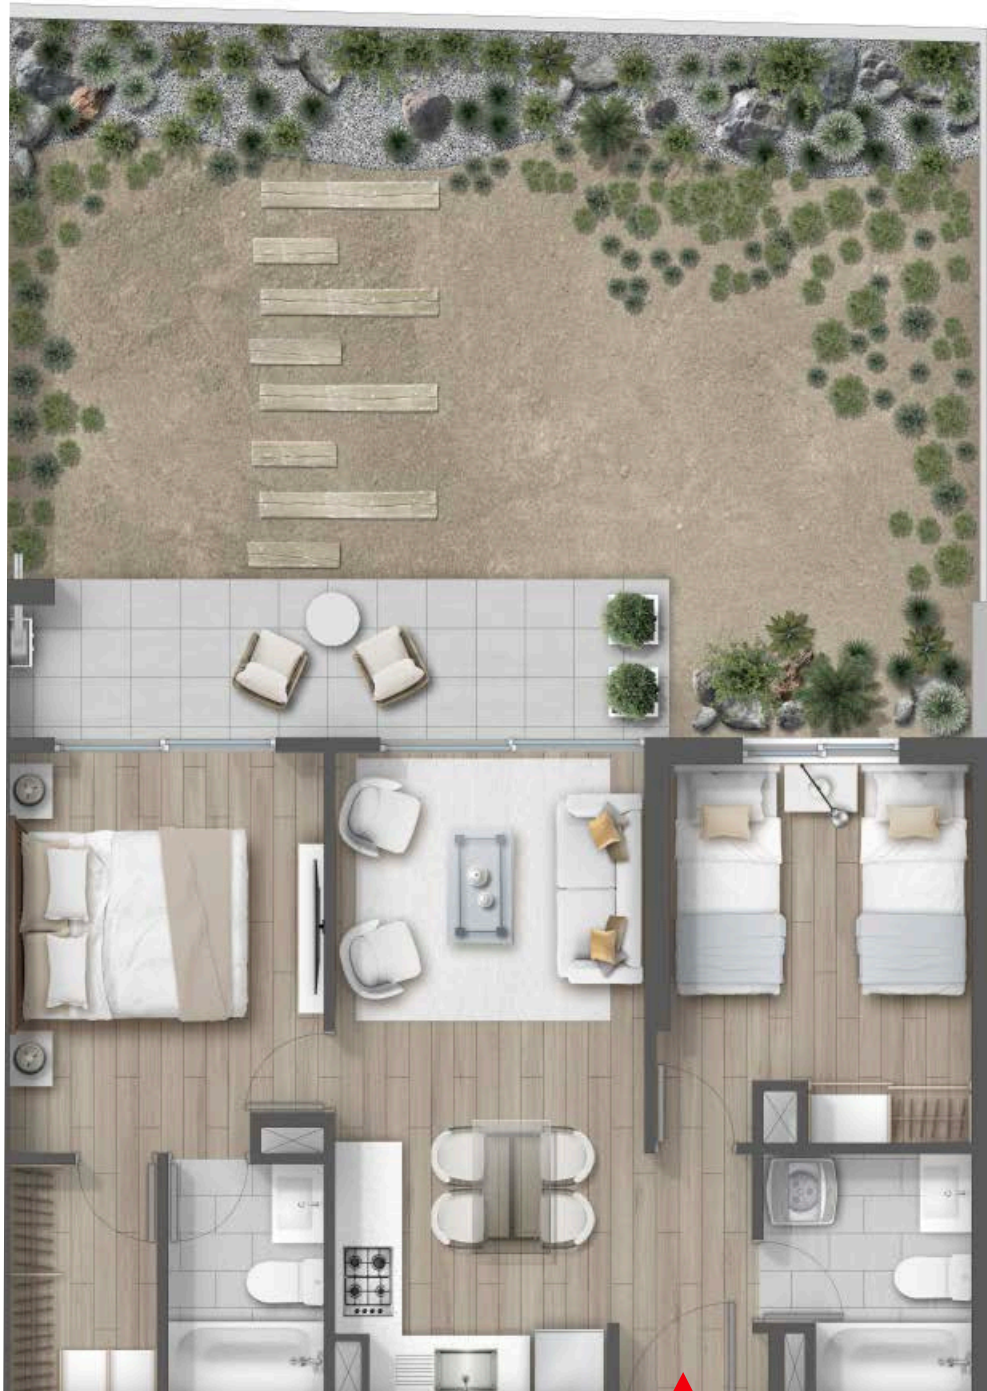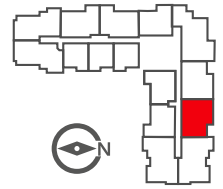

TIPO B1

2  | 2 

CONDOMINIO
ELEUTERIO
RAMIREZ


■ N° 205 al 905

Útil: 51.19 m²

■ N° 206 al 906

Terraza: 8.29 m²

TOTAL: 59.48 m²

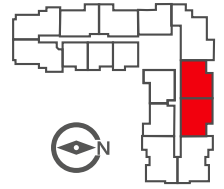

TIPO B2

2  | 2 

CONDOMINIO
ELEUTERIO
RAMIREZ


■ N° 209 al 909

■ N° 210 al 910

Útil: 51.14 m²

Terraza: 4.58 m²

TOTAL: 55.72 m²

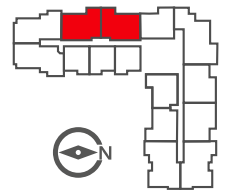

TIPO B3


2 | 2

CONDOMINIO
ELEUTERIO
RAMIREZ

N°211

Útil: 58,99 m²
Terraza: 9,84 m²

TOTAL: 68,83 m²

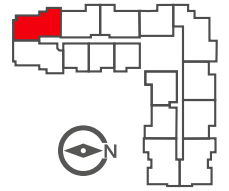

TIPO B3

2  | 2 


CONDOMINIO
ELEUTERIO
RAMIREZ

■ N° 311 al 911

Útil: 58.99 m²

Terraza: 5.37 m²

TOTAL: 64.36 m²

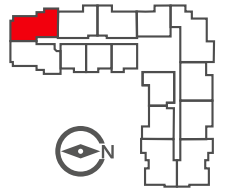

TIPO B4

2  | 2 


CONDOMINIO
ELEUTERIO
RAMIREZ

■ N° 212 al 912

Útil: 60.02 m²

Terraza: 6.37 m²

TOTAL: 66.39 m²

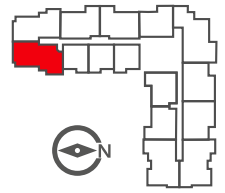

TIPO C1

2  | 1 

CONDOMINIO
ELEUTERIO
RAMIREZ

■ N° 201 al 901


Útil: 41.43 m²
Terraza: 4.13 m²

TOTAL: 45.56 m²

■ N° 202 al 902

Útil: 41.43 m²
Terraza: 5.02 m²

TOTAL: 46.45 m²

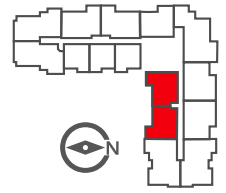

TIPO C2

2  | 1 


CONDOMINIO
ELEUTERIO
RAMIREZ

■ N° 208 al 908

Útil: 42.32 m²

Terraza: 4.13 m²

TOTAL: 46.45 m²

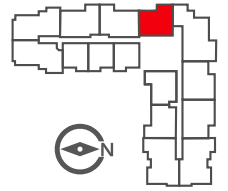

TIPO D

1  | 1 

CONDOMINIO
ELEUTERIO
RAMIREZ

■ N° 213 al 913

■ N° 214 al 914

Útil: 30.05 m²

Terraza: 3.69 m²


TOTAL: 33.74 m²

■ N° 215 al 915

Útil: 30.05 m²

Terraza: 3.77 m²

TOTAL: 33.82 m²

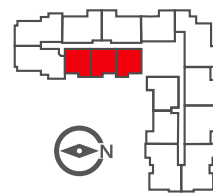



NOLLAGAM

INMOBILIARIA

www.nollagam.cl



BEST
PLACE
TO LIVE

8° AÑO
CONSECUTIVO